

Symbol Key

Light

	ETC Source4 19deg @ 575w	20 / 33
	ETC Source4 26deg @ 575w	42 / 57
	ETC Source4 36deg @ 575w	53 / 86
	ETC Source4 50deg @ 575w	18 / 32
	PAR 64 MFL @ 1KW	6 / 0
	PAR 64 WFL @ 1KW	0 / 0
	ETC ColorSource PAR Wide Round @ 90w	20 / 21
	Altman 8in Fresnel @ 1kw	20 / 50
	Altman SS-Cyc 100 @ 100w	8 / 14

	SL BAR 660 Hang @ 750w	11 / 12
	Altman Shakespeare Zoom 15-35° @ 575w	13 / 8


Moving Light

	Martin MAC 250 @ 250w	2 / 3
	High End Systems SolaTheater @ 500w	3 / 3
	High End SolaPix 7 @ 410 w	5 / 5
	Varilite VL 1000 @ 1kw	3 / 3

Static Accessory

	Apollo SC 7.25	11 / 16
	Iris	0 / 0


Typical

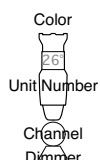

Color Summary


Color	Size	Count
CC	ETC Source4 36deg	8
L161+R119	ETC Source4 19deg	5
L161+R119	ETC Source4 26deg	5
L201	ETC Source4 36deg	8
LED	Altman SS Cyc 100	8
N/C	6.25"	22
N/C	10"	6
NC	ETC Source4 26deg	8
NC	ETC Source4 36deg	8
NOTE	ETC Source4 36deg	5
NOTE	ETC Source4 50deg	3
R03+R119	ETC Source4 50deg	3
R53+R119	ETC Source4 26deg	5
R53+R119	ETC Source4 19deg	5
R65	6.25"	16
R304	6.25"	16
R321	10in	19

BOOMS SR

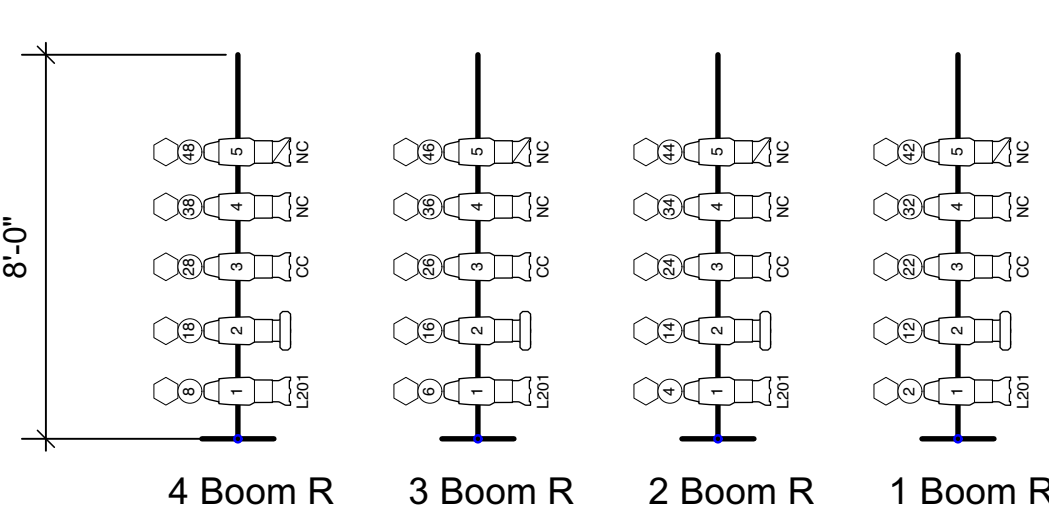


SEE DESIGNER FOR BOOM PLACEMENTS - BOOMS MOVED FOR EASE OF PLACEMENT FOR GRAPHICS ON PLOT

BOOMS SL

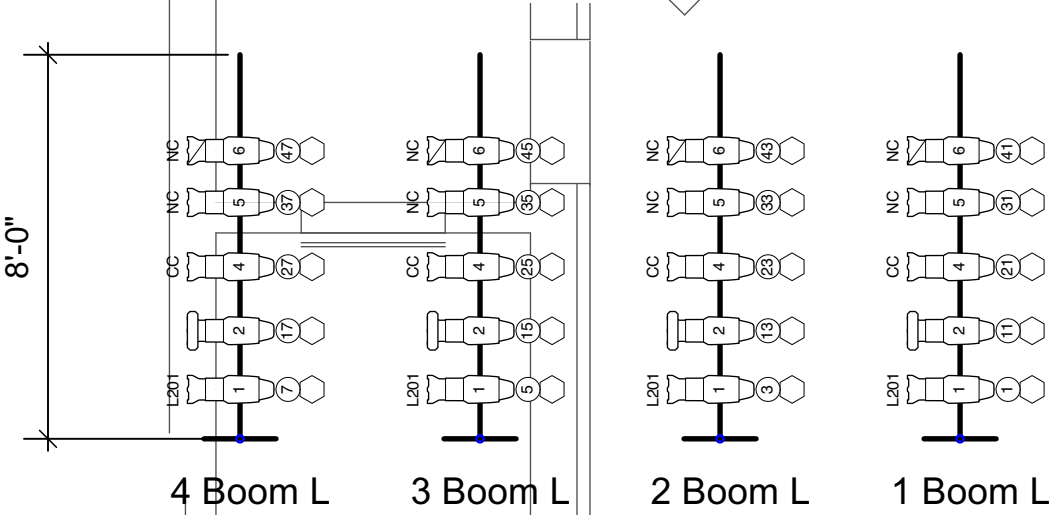

SEE DESIGNER FOR BOOM PLACEMENTS - BOOMS MOVED FOR EASE OF PLACEMENT FOR GRAPHICS ON PLOT

31 - CYC	6 ELECTRIC PIPE 30
30 - LED Strips	
29 - Black Trav	
28 - I-Beam	
27 - Black Scrim	
26 - Leg #5	
25 - Border #5	
24 - 5th Electric	
23 - 4th Electric	
22 - batten	
21 - Panel/Flat	
20 - Screen	
19 - Leg #4	
18 - Border #4	
17 - batten	
16 - 3rd Electric	
15 - batten	
14 - Fabric	
13 - Leg #3	
12 - Border #3	
11 - batten	
10 - 2nd Electric	
9 - Leaves	
8 - Leg #2	
7 - Border #2	
6 - batten	
5 - Leaves	
4 - 1st Electric	
3 - Willows	
2 - Main Rag	
1 - Border #1	
	Legs (Trav)

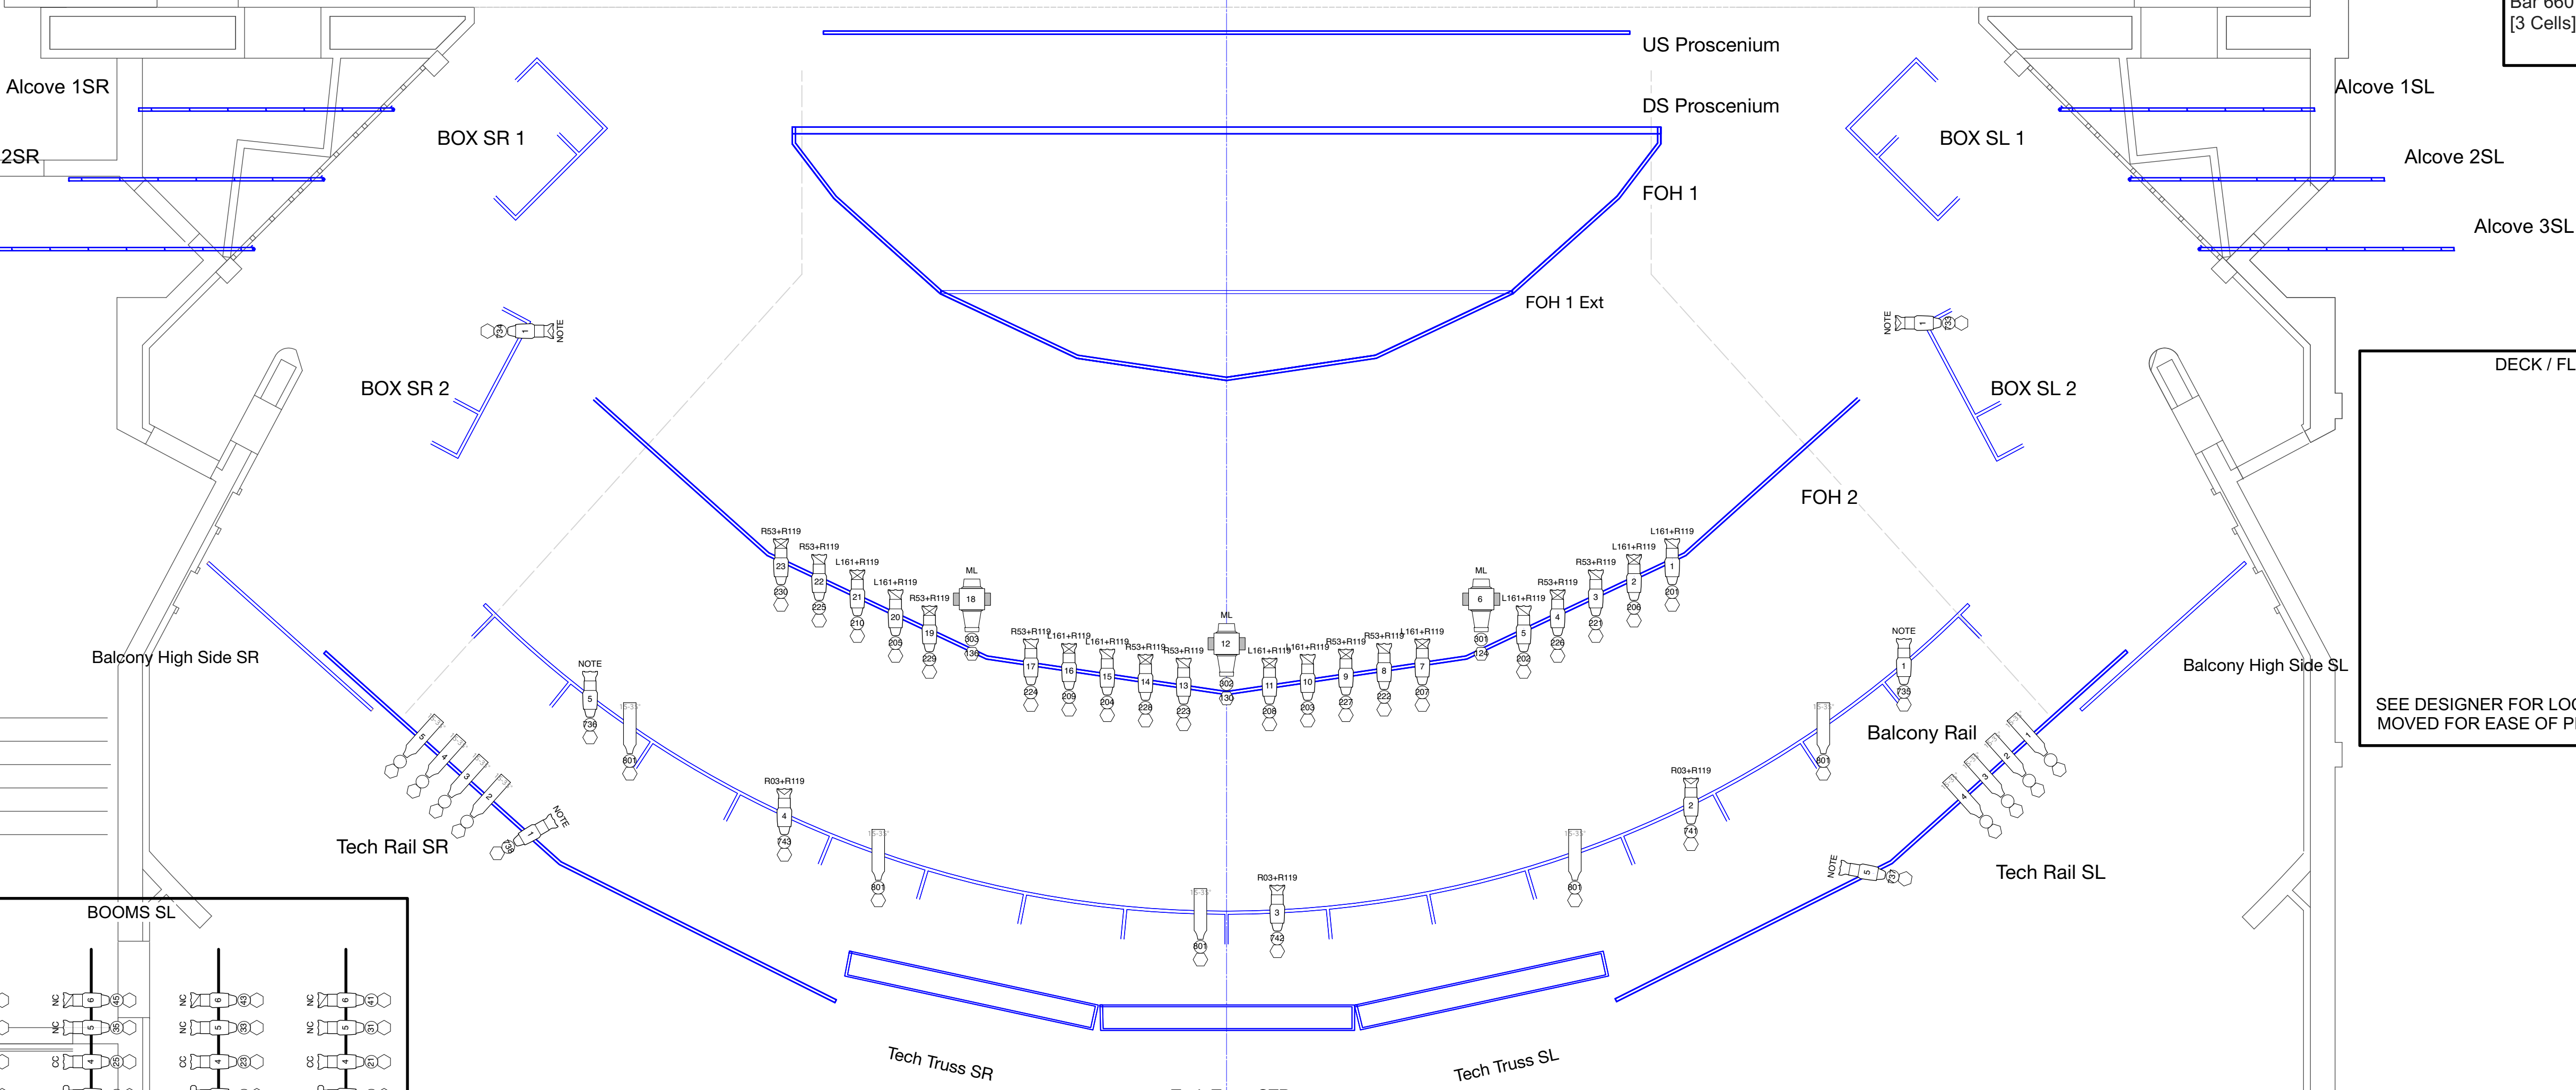

NOTES:

UNITS TYPICALLY HUNG 18" CENTERS

BOOTH RAIL UNITS- TOP HAT

THIS IS A HANG PLOT
COLORS AND CHANNELING
ON MAY TBD. DISCUSSION
WITH OTHER DESIGNERS
AND YET TO SEE COSTUME
FABRIC.

TEMPLATES AND
COLORCHANGES TBD

LED SPECTRA CYC AT
PROFILE 608

FOLLOWSPOT/S TBD

HOUSELIGHTS- CH. 900
Heat and HAZE- CH. 998 & 999

3D position for Reference ONLY

Inventory to be updated, see
additional documentation

Apollo SmartColor PRO 7.25
Scrollers (x16)
- THTR Gel String (x16)
- Rock 'n Roll Gel String (x14)
- Hardware for 7.25"-10"

Please hang the two Mac250s
with matching lamps

Previous dance show boom
placement for reference 31'4"
from CTR, at 5'6", 9'6", 15'6",
and 21'0" from Proscenium

Shakespeares on BalcRail
innacurate - placeholder

NOTE: Temps/Color for 731-8
TBD, Alex will pull.

SL Bars should be profiled with "SL
Bar 660 RGBW 16B 3 Grp MC [32]
[3 Cells]"

DECK / FLOOR-MOUNT

SEE DESIGNER FOR LOCATION OF DECK SPECIALS
MOVED FOR EASE OF PLACEMENT FOR GRAPHICS

University of Richmond Presents JERSON THEATRE

Moving Bodies | Bodies Moving

DIR: Anne Van Gelder LD: Gretta Daughtry

SD: Emmy Weldon CD: Johann Stegmeir

HANG PLOT 01/29/2024

SCALE: 1/4"=1' REVISION: 4 PLATE: 1 OF 1